


12" x 40" SCHOOL YIELD TO PEDESTRIAN (R1-6b+S4-3P) PANEL RB35 PORTABLE BASE DETAIL (#RB35CBBP R1-6b+S4-3P)

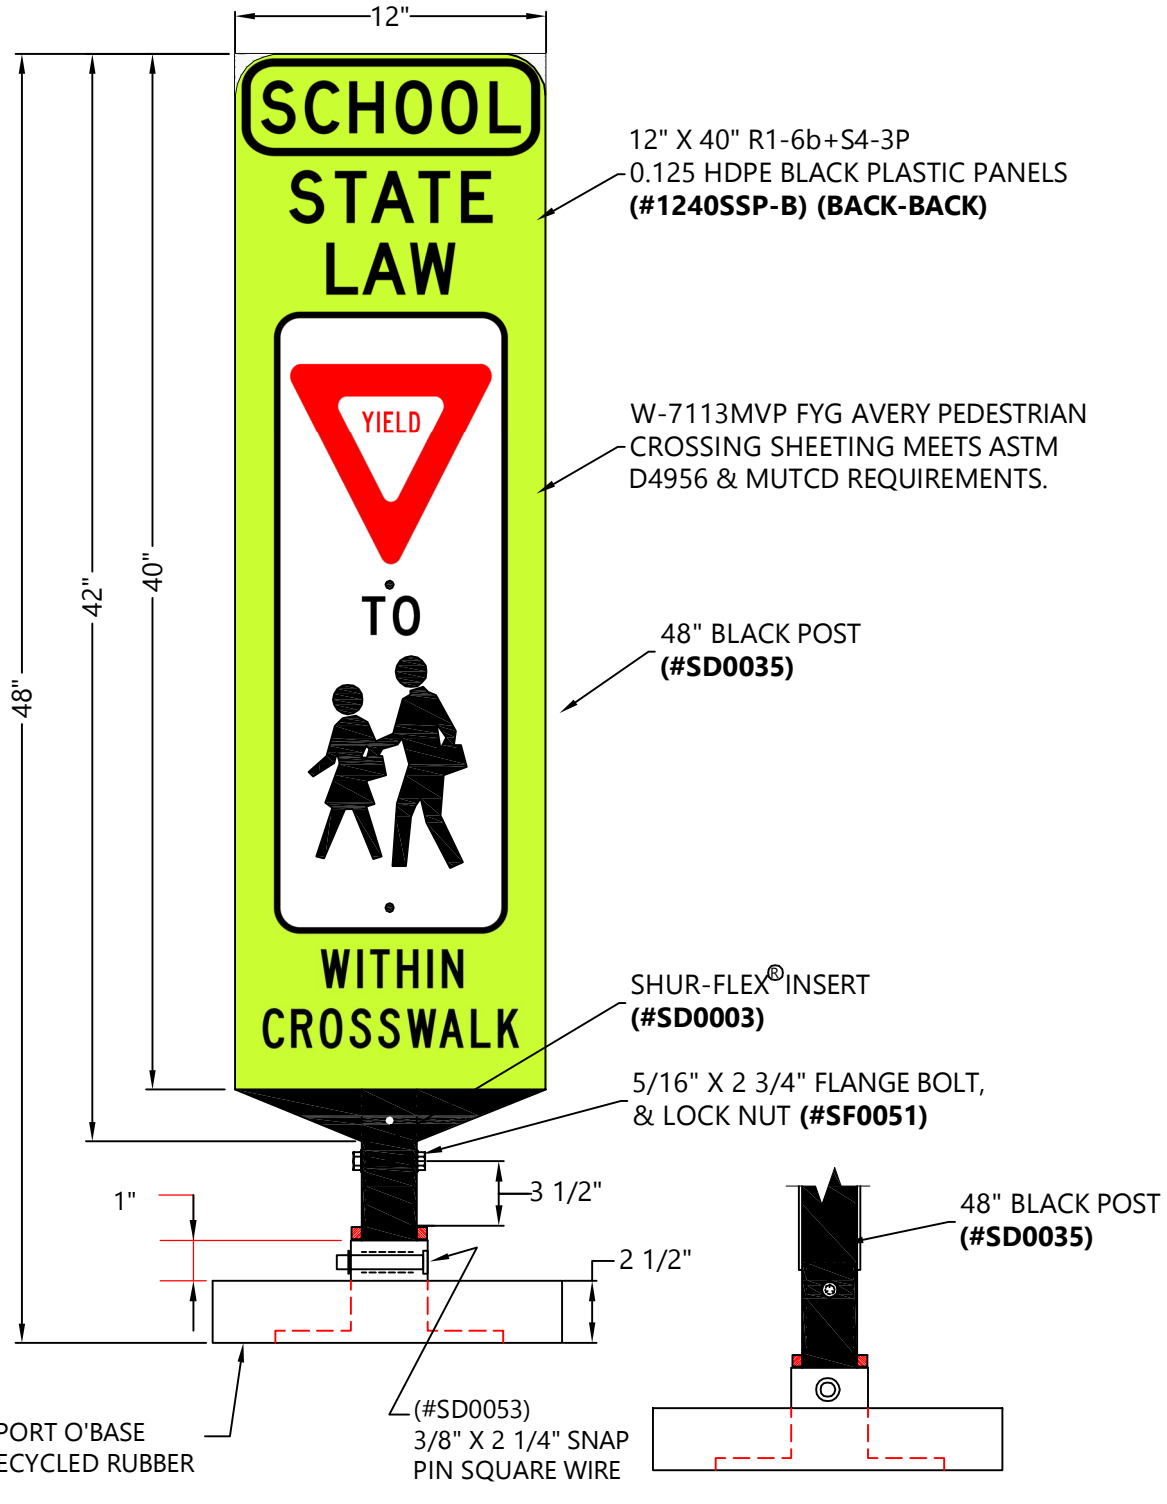

SHUR-TITE OBJECT MARKER RB35CBBP-R1-6b+S4-3P-013020.dwg: 1/30/2020 3:12:51 PM

RB35 PORT O'BASE
35# RECYCLED RUBBER
BASE

SHUR-TITE®
PRODUCTS

TYPE:
12" X 40" SCHOOL YIELD TO PEDESTRIAN (R1-6b+S4-3P) PANEL
RB 35 PORTABLE BASE

DRAWN BY: CSC	ITEM #: RB35CBBP/R1-6b+S4-3
CHECKED BY: DWH	DATE: 01/30/20
	SHEET: 1 OF 1