


12" x 36" STOP FOR PEDESTRIAN (R1-6a) PANEL

SHUR-FLEX[®] SURFACE MOUNT DELINEATOR DETAIL (#E10C48BP3)(R1236SP-B)

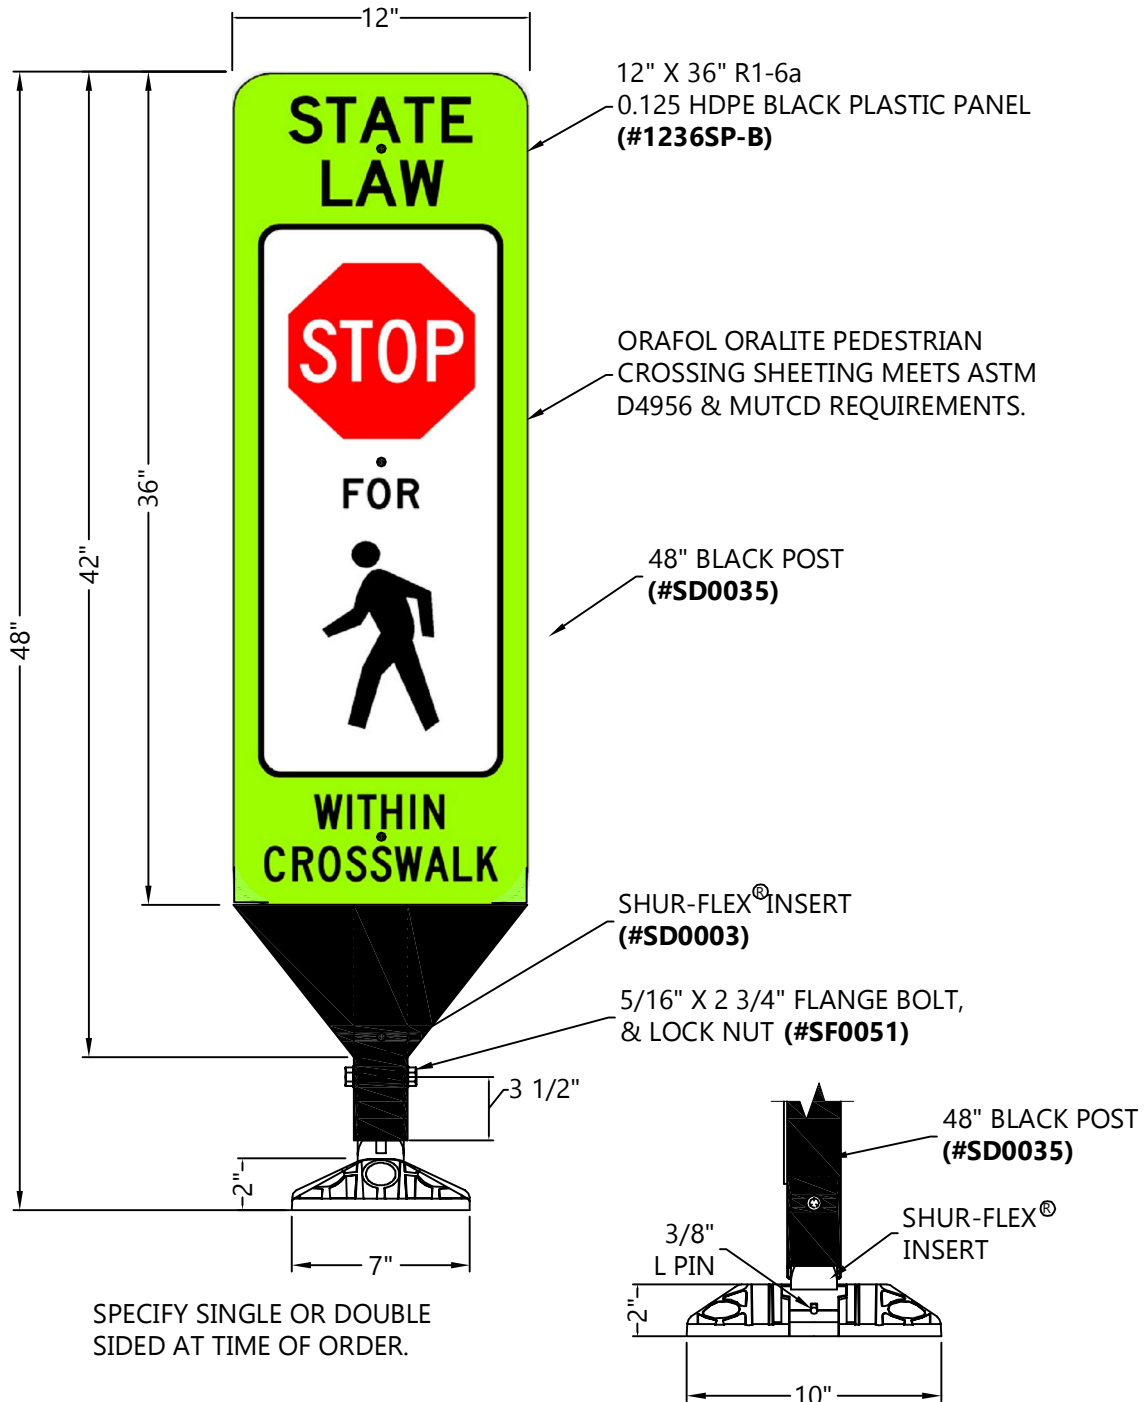

**SHUR-TITE[®]
PRODUCTS**

TYPE

12" X 36" STOP FOR PEDESTRIAN (R1-6a) PANEL
SHUR-FLEX[®] SURFACE MOUNT DELINEATOR DETAIL

DRAWN BY:

PH

ITEM #:

E10C48BP3/R1236SP-B

CHECKED BY:

DWH

DATE

09/11/18

SHEET:

1 OF 1