


12" x 40" SCHOOL STOP FOR PEDESTRIAN (R1-6a+S4-3P) PANEL

SHUR-FLEX[®] SURFACE MOUNT DELINEATOR DETAIL (#E10C48BP3)(R1240SSP-B)

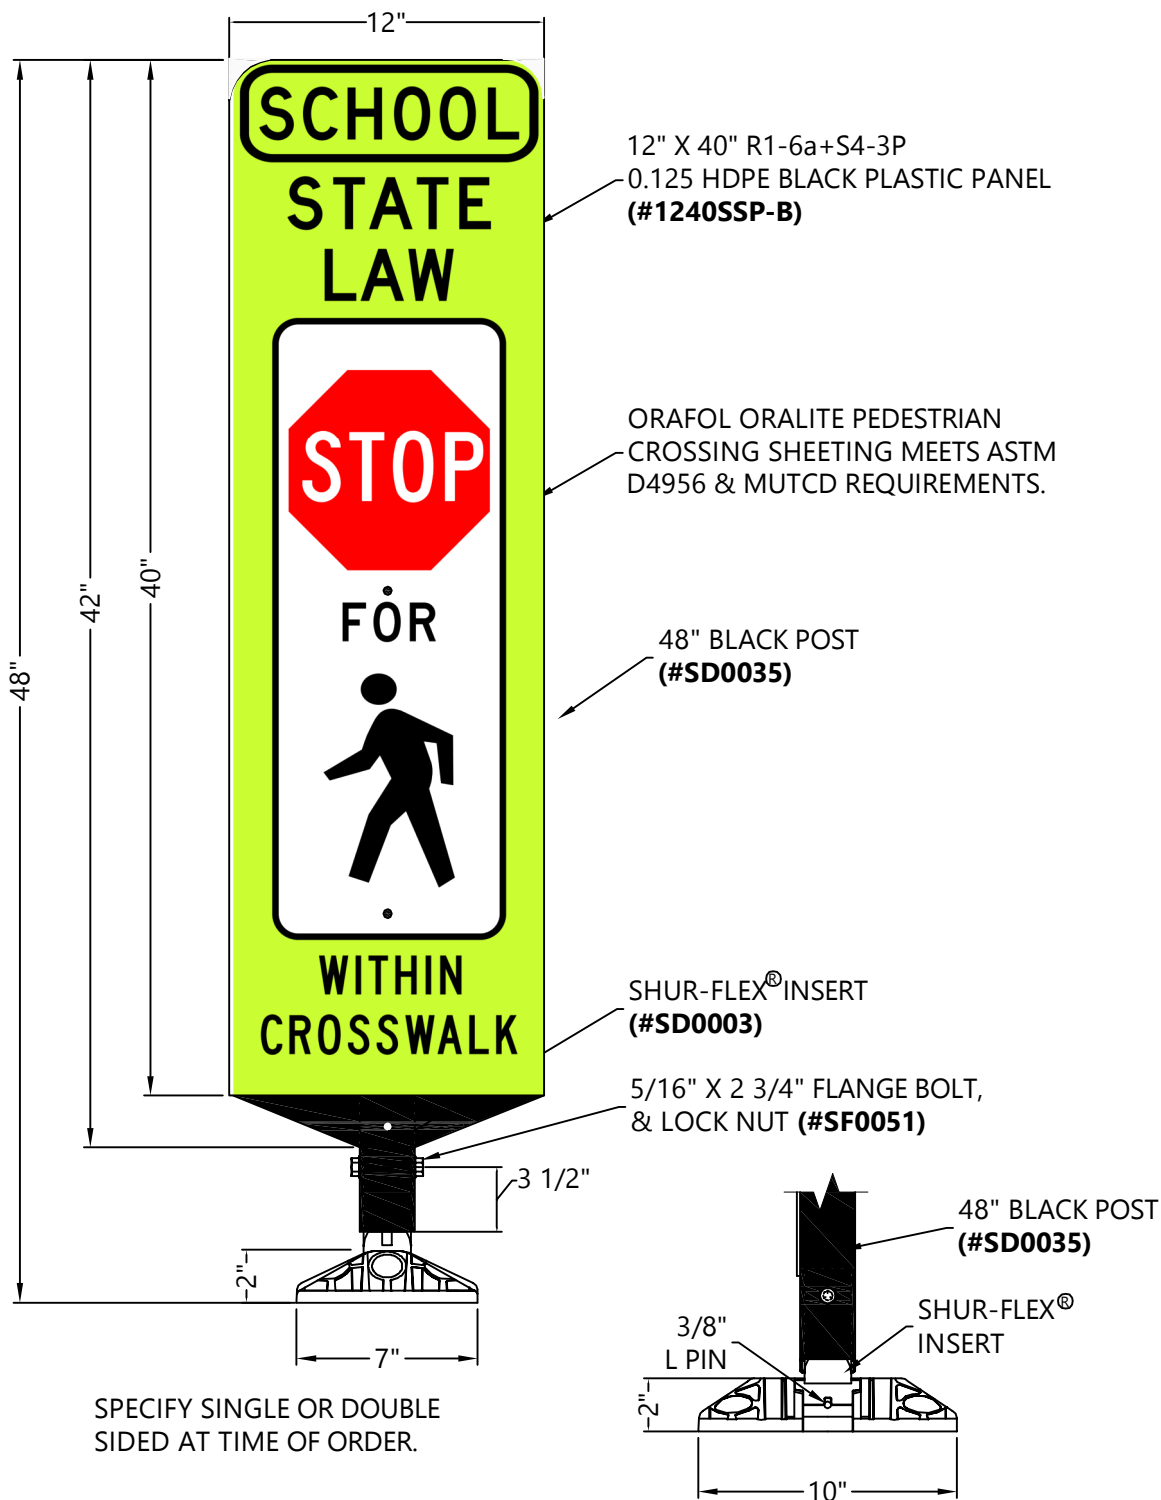

SHUR-TITE[®]
PRODUCTS

TYPE:
12" X 40" SCHOOL STOP FOR PEDESTRIAN (R1-6a+S4-3P) PANEL
SHUR-FLEX[®] SURFACE MOUNT DELINEATOR DETAIL

DRAWN BY: PH	ITEM #: E10C48BP3/R1240SSP-I
CHECKED BY: DWH	DATE: 09/11/18
	SHEET: 1 OF 1

SHUR-TITE[®] PRODUCT MARKETING E10C48BP3 R1240SSP-B 091118.dwg 1/29/2020 2:04:39 PM

O. BOX 2283