


# 12" x 40" SCHOOL YIELD TO PEDESTRIAN (R1-6+S4-3P) PANEL

## SHUR-FLEX<sup>®</sup> SURFACE MOUNT DELINEATOR DETAIL (#E10C48BP3)(R1240SYP-B)

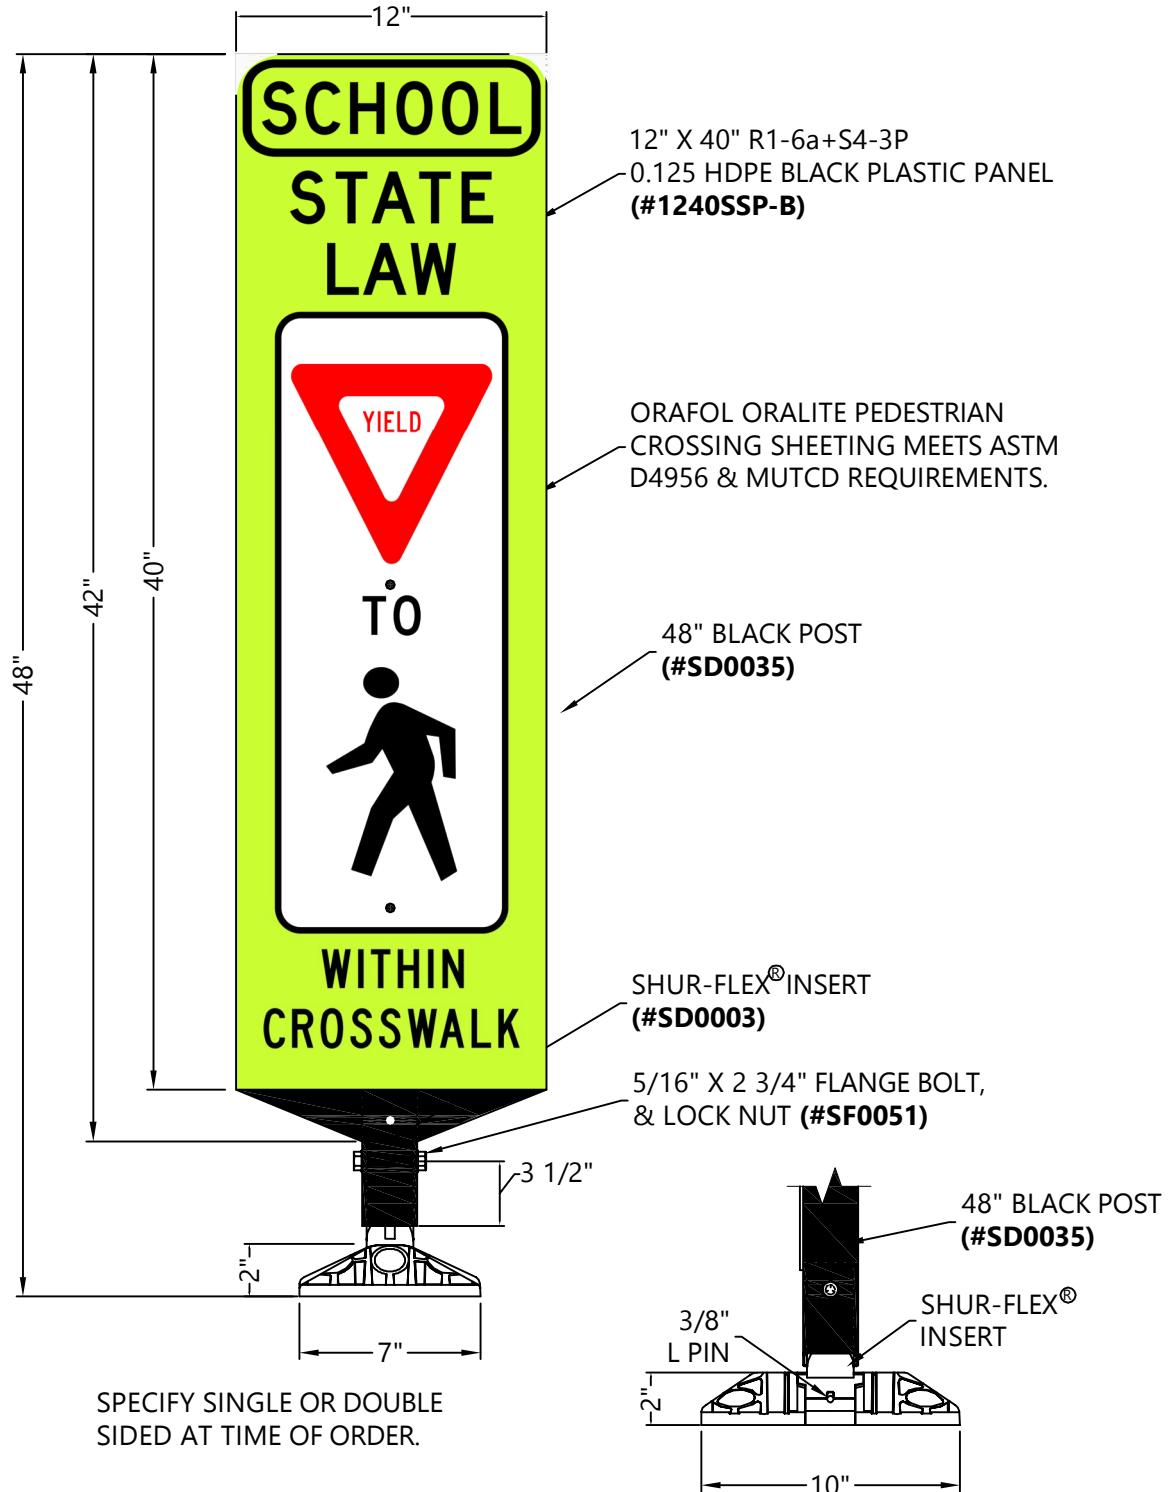

SHUR-TITE<sup>®</sup>  
PRODUCTS

TYPE:  
12" X 40" SCHOOL YIELD TO PEDESTRIAN (R1-6+S4-3P) PANEL  
SHUR-FLEX<sup>®</sup> SURFACE MOUNT DELINEATOR DETAIL

DRAWN BY: PH	ITEM #: E10C48BP3/R1240SYP-I
CHECKED BY: DWH	DATE: 09/11/18
	SHEET: 1 OF 1