


# 12" x 36" YIELD TO PEDESTRIAN (R1-6) PANEL

## SHUR-FLEX<sup>®</sup> SURFACE MOUNT DELINEATOR DETAIL (#E10C48BP3)(R1236YP-B)

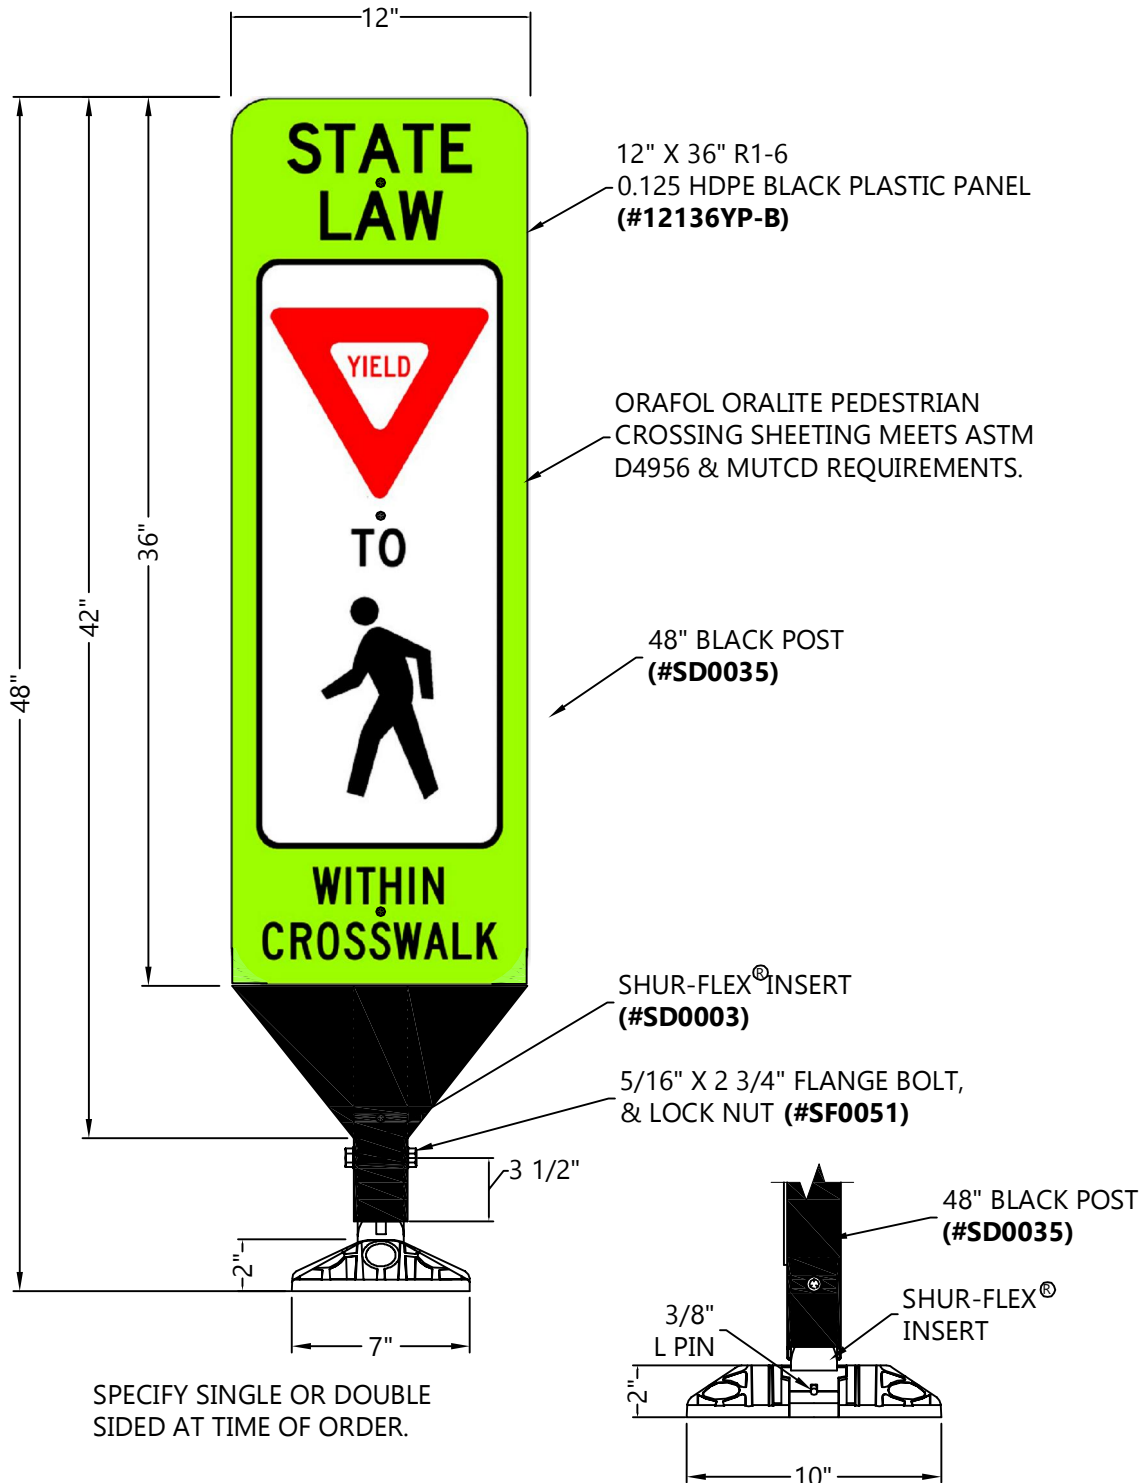

**SHUR-TITE<sup>®</sup>  
PRODUCTS**

TYPE

12" X 36" YIELD TO PEDESTRIAN (R1-6) PANEL  
SHUR-FLEX<sup>®</sup> SURFACE MOUNT DELINEATOR DETAIL

DRAWN BY: PH

ITEM #:

E10C48BP3/R1236YP-B

CHECKED BY: DWH

DATE

09/11/18

SHEET:

1 OF 1