


12" x 36" STOP FOR PEDESTRIAN (R1-6a) PANEL

RB35 PORTABLE BASE DETAIL (#RB35CBBP R1-6a)

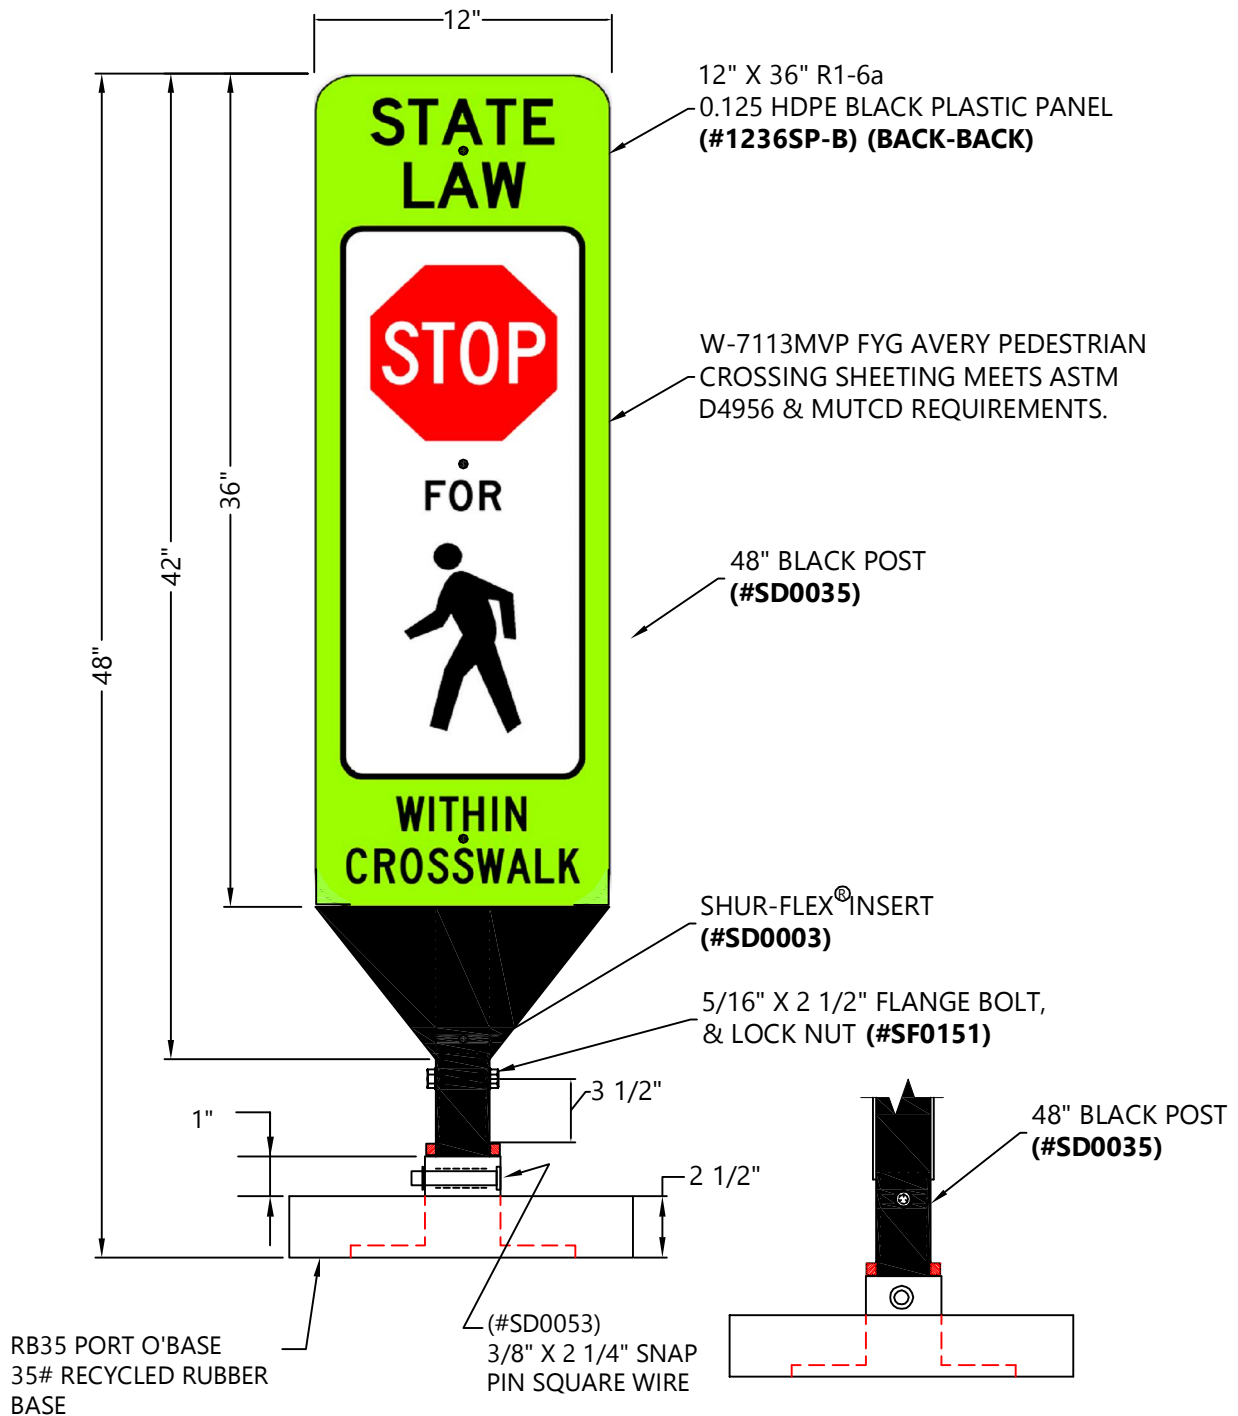

SHUR-TITE[®]
PRODUCTS

TYPE:

12" X 36" STOP FOR PEDESTRIAN (R1-6a) PANEL
RB 35 PORTABLE BASE

DRAWN BY:

CSC

ITEM #:

RB35CBBP/R1-6a

CHECKED BY:

DWH

DATE:

01/31/20

SHEET:

1 OF 1