


# 12" x 36" STOP FOR PEDESTRIAN (R1-6a) PANEL

## RB35 PORTABLE BASE DETAIL (#RB35CBBP R1-6a)

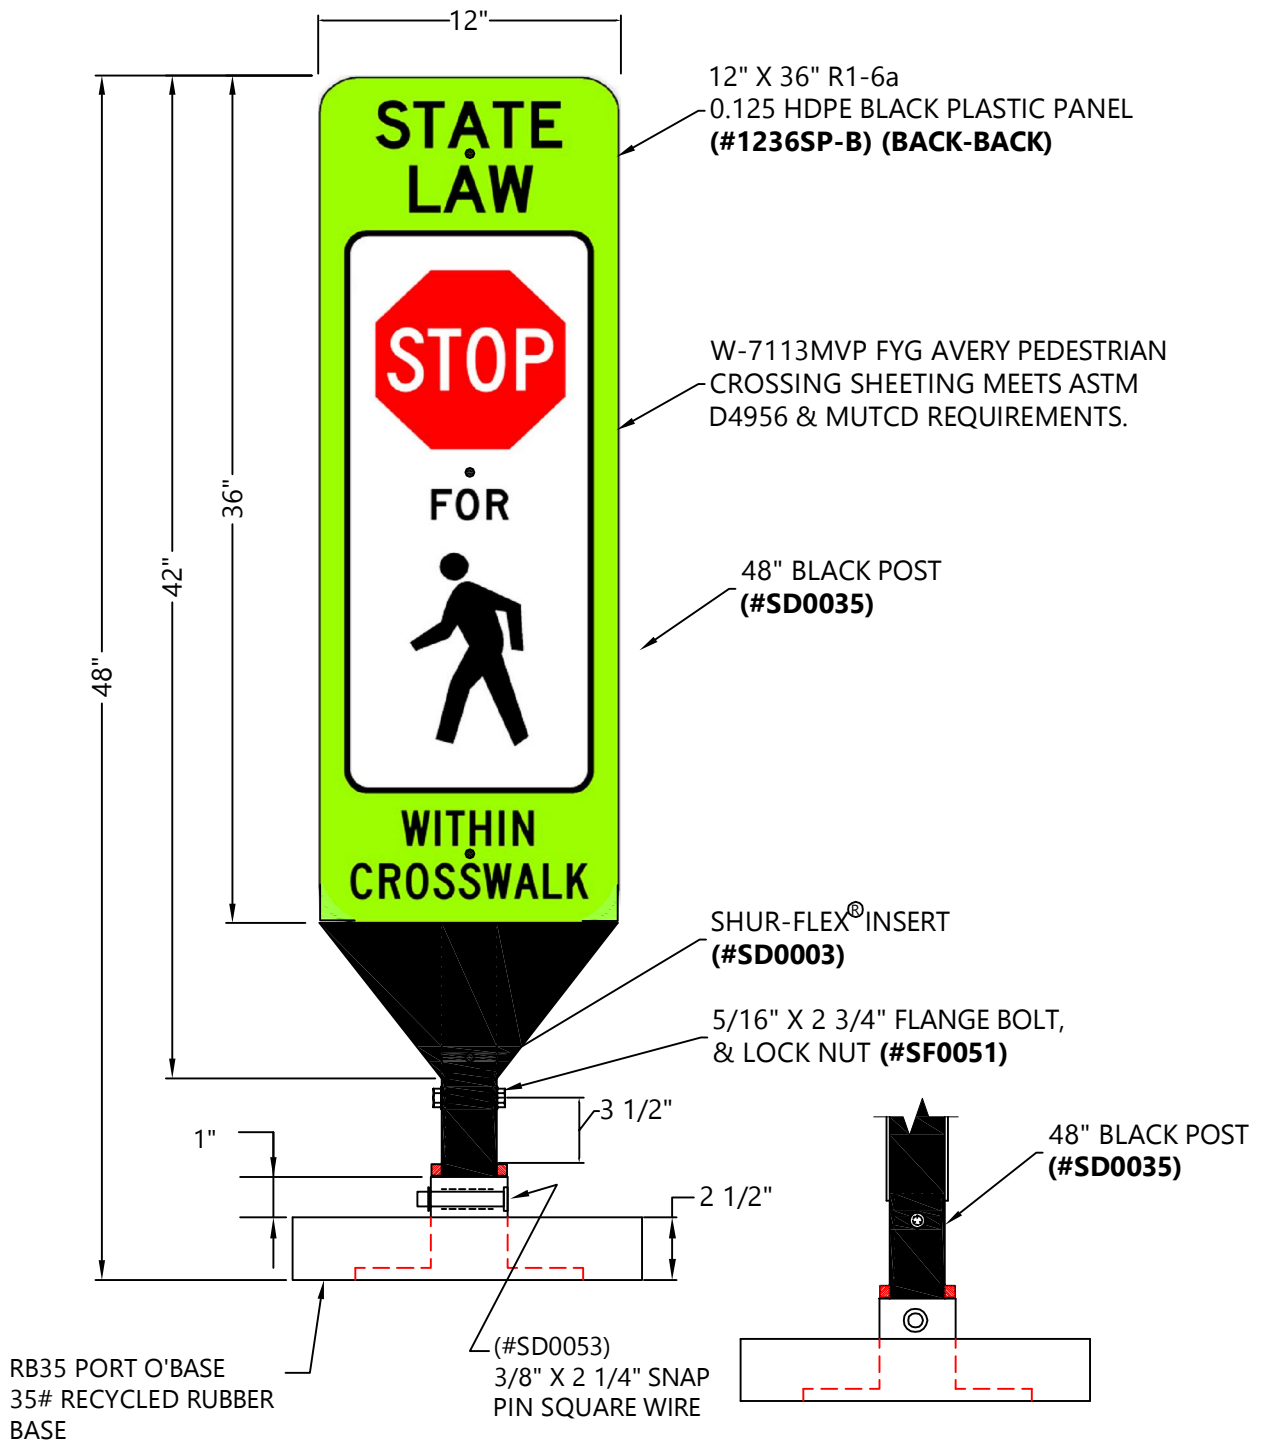

SHUR-TITE OBJECT MARKER RB35CBBP-R1-6a-013120.dwg: 1/31/2020 2:30:03 PM

**SHUR-TITE<sup>®</sup>  
PRODUCTS**

TYPE: 12" X 36" STOP FOR PEDESTRIAN (R1-6a) PANEL  
RB 35 PORTABLE BASE

DRAWN BY:	CSC	ITEM #:	RB35CBBP/R1-6a
CHECKED BY:	DWH	DATE:	01/31/20
		SHEET:	1 OF 1