


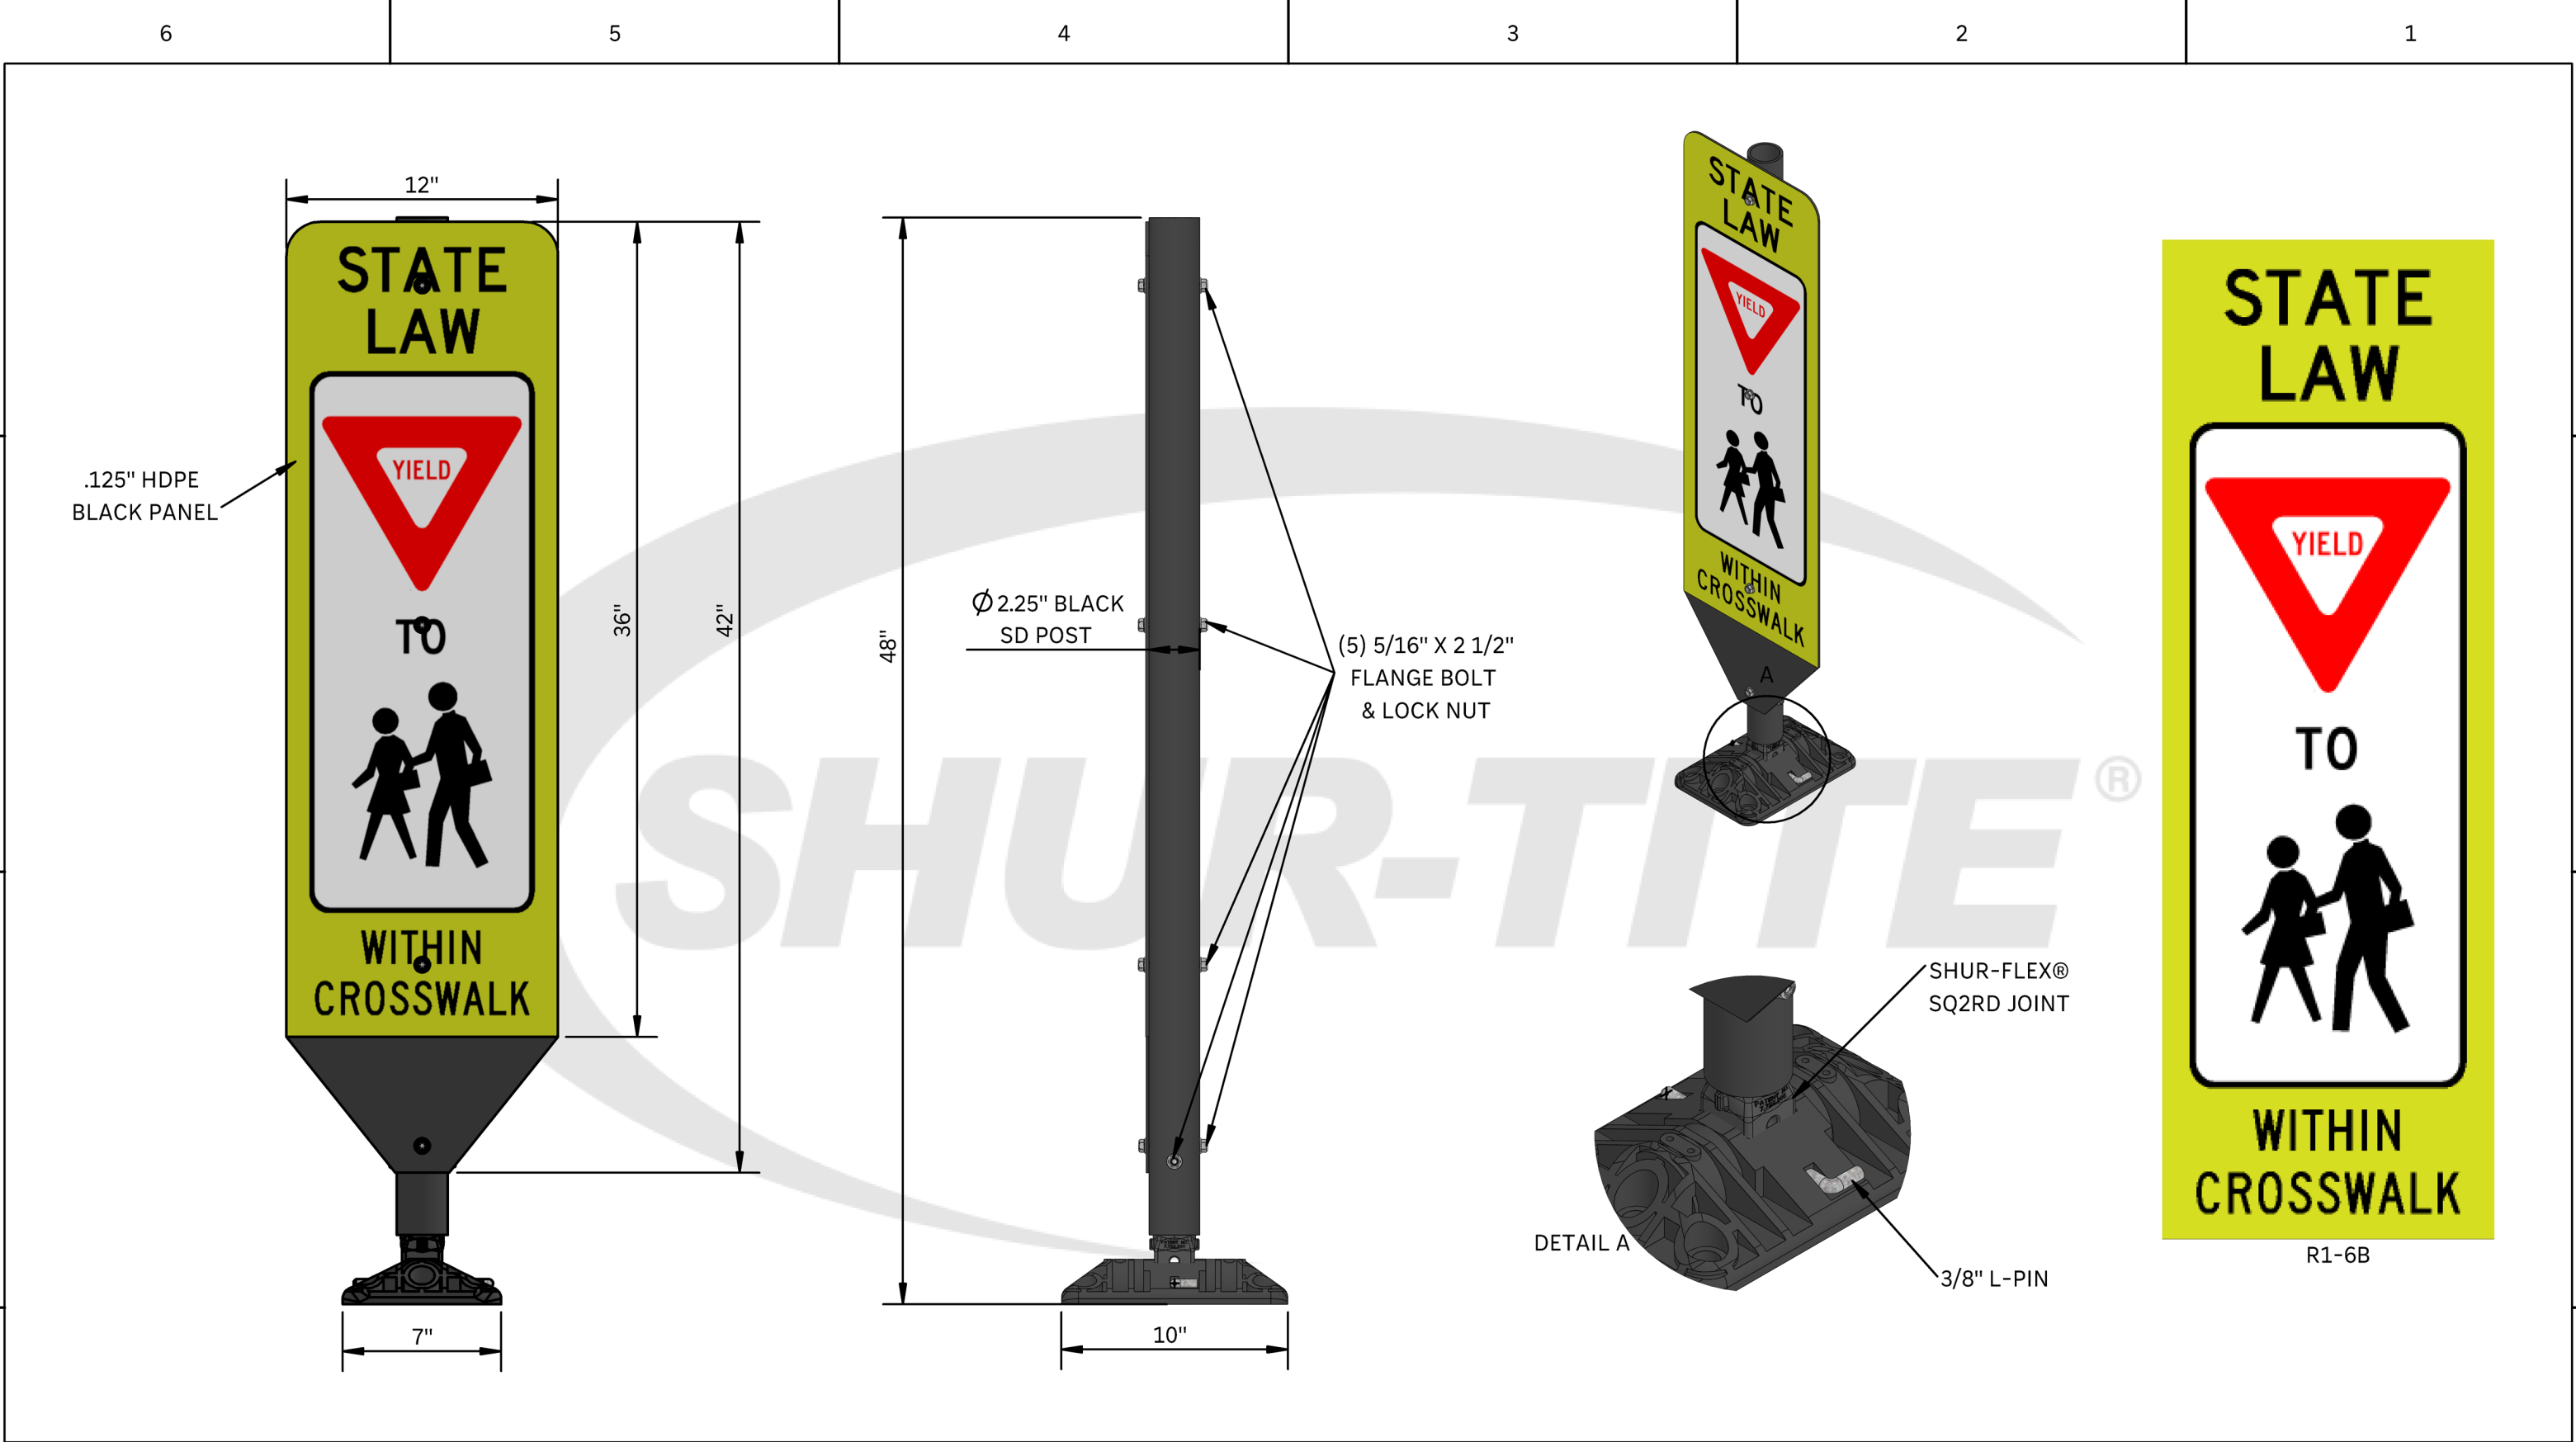

VARIANT OPTIONS										TITLE: PEDESTRIAN SAFETY PANEL SYSTEM WITH R1-6B	SHUR-TITE ® PRODUCTS 1920 NORTH WEAVER ST. GAINESVILLE, TX 76240 512.218.9500
POST			BASE TYPE & COLOR					PANEL TYPE & COLOR			
STYLE	HEIGHT	COLOR	DRIVEABLE	7" X 10" SURF. MT	SHUR-CURB	FLUSH MOUNT	PORTABLE	HDPE PANEL BOARD	BLOWMOLD		
ROUND TOP	48" 60"	WHITE YELLOW BLACK	STEEL	WHITE YELLOW BLACK	WHITE YELLOW GREEN BLACK	WHITE YELLOW GREEN BLACK	BLACK 35LB RUBBER	BLACK WHITE	BLACK WHITE		
ITEM #:			E10CBBF R1-6B							DATE:	7/8/26