


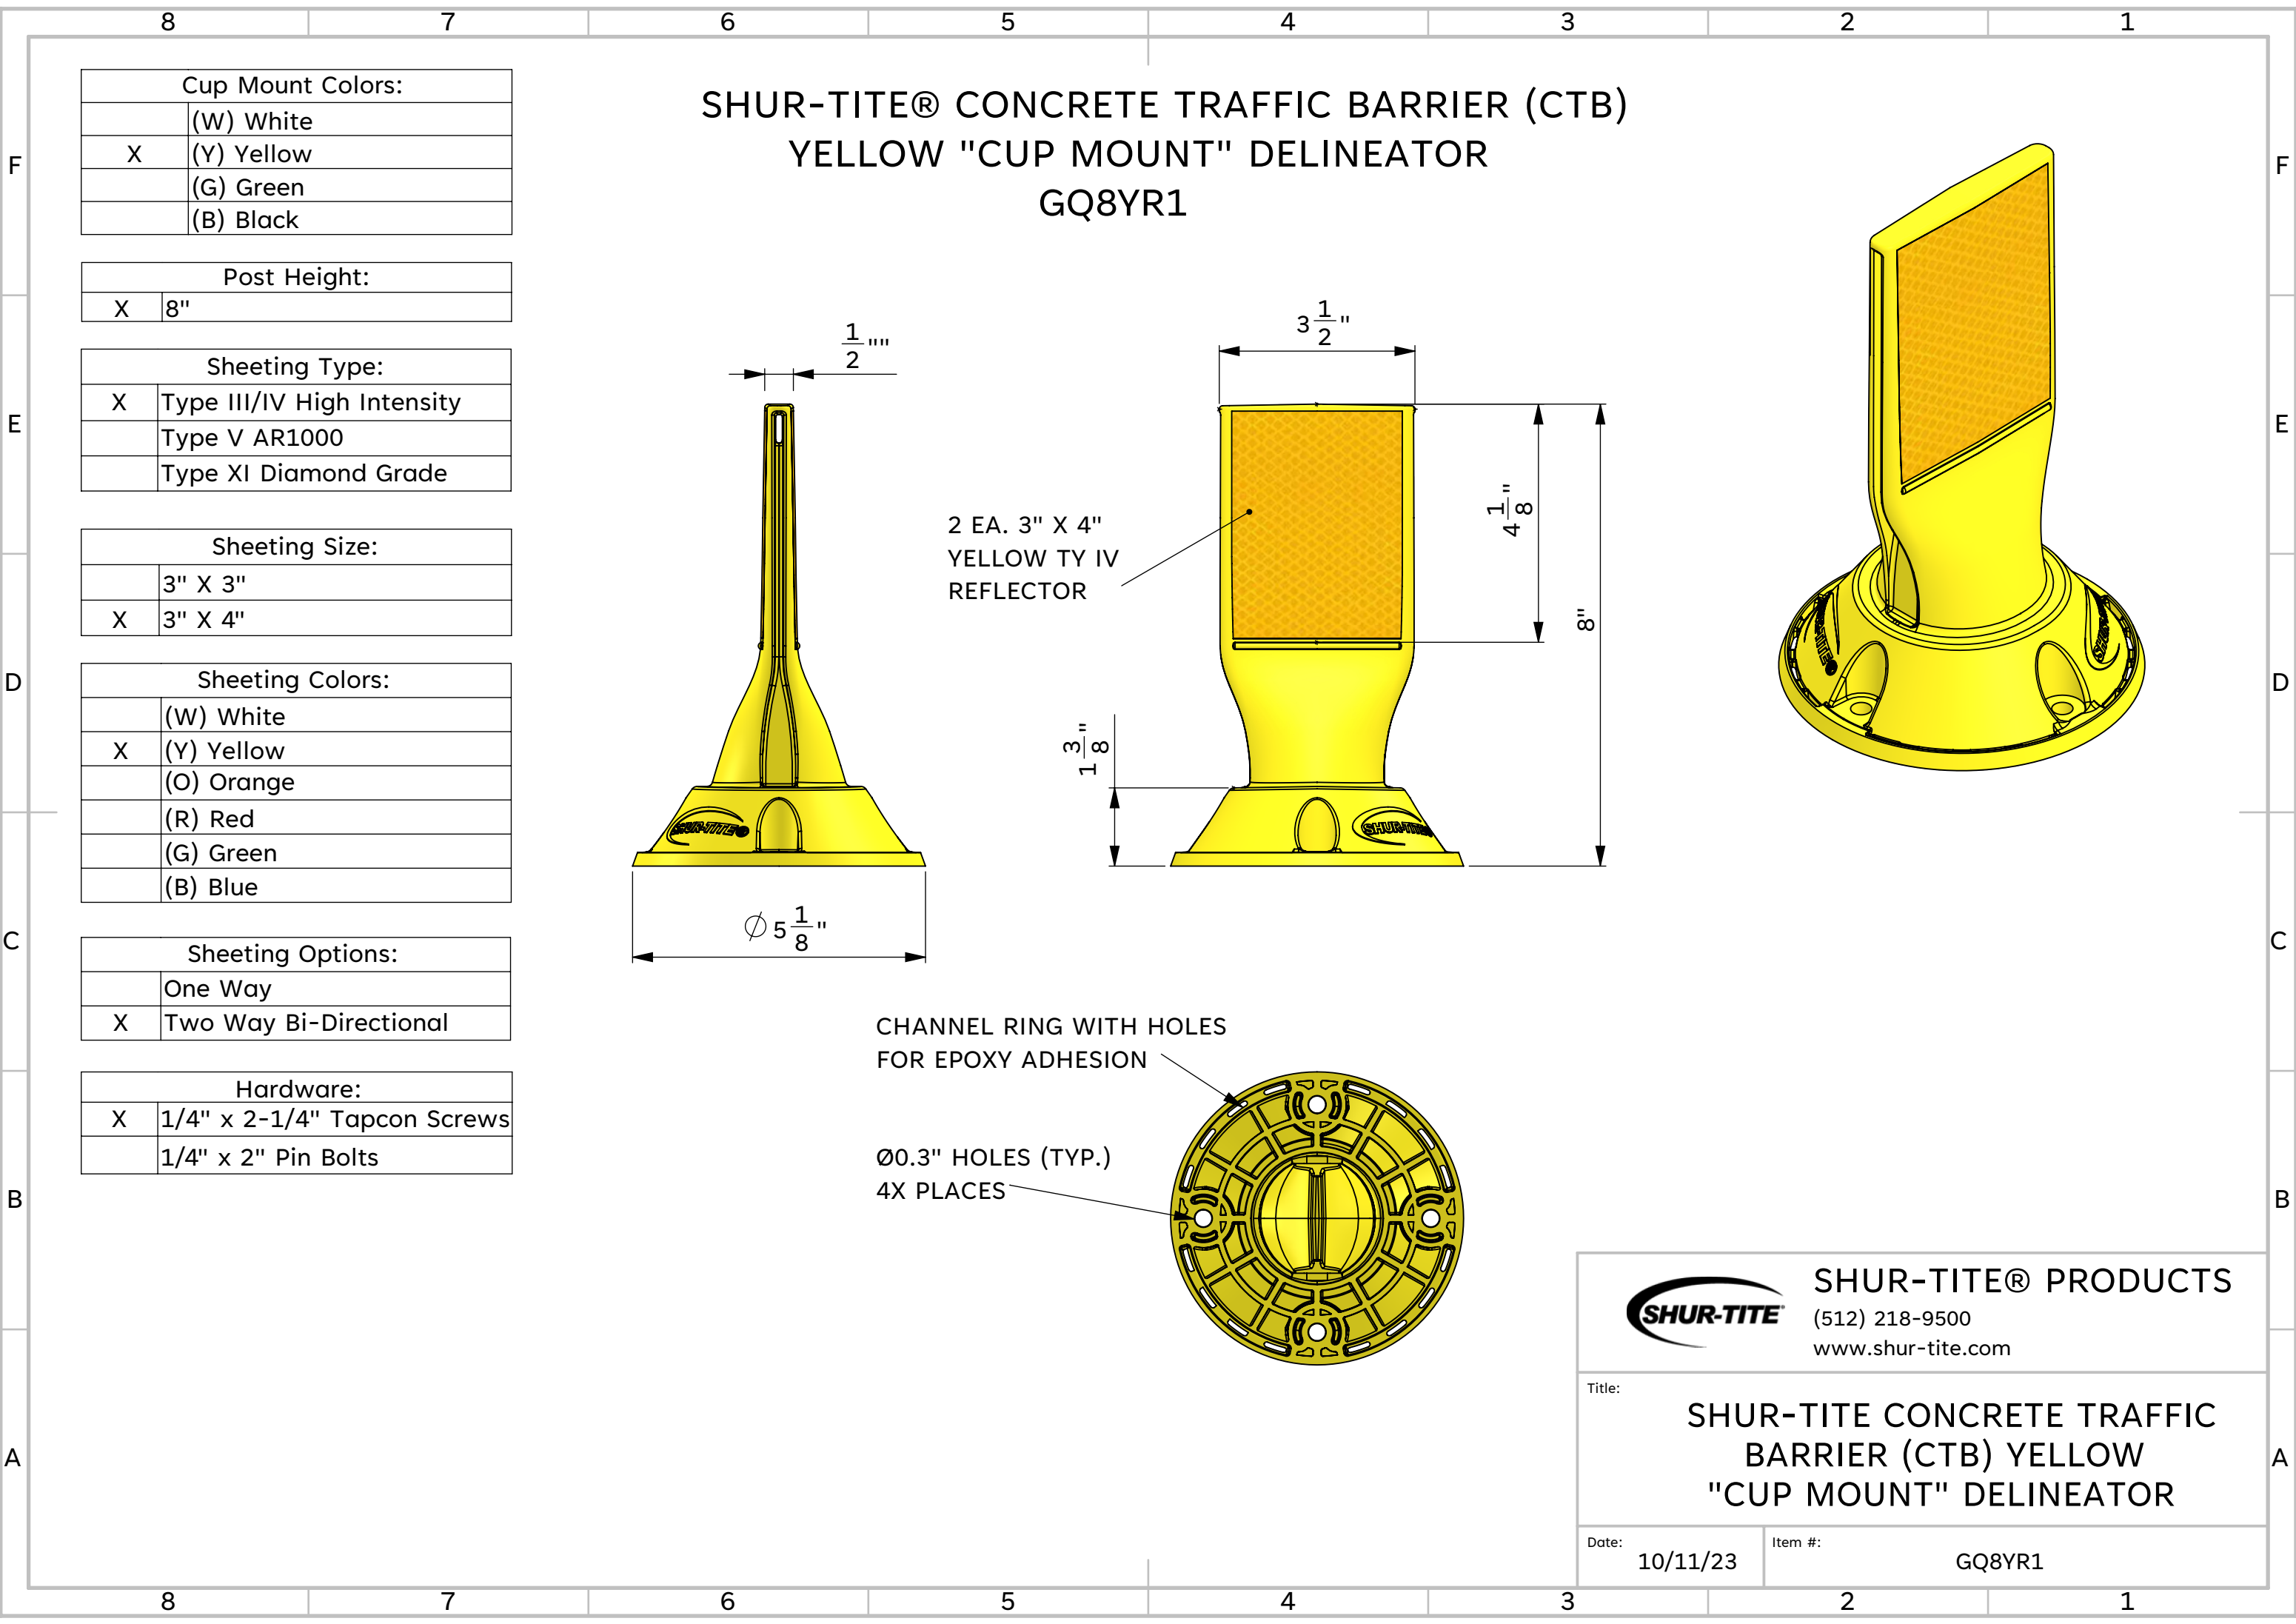

Cup Mount Colors:	
	(W) White
X	(Y) Yellow
	(G) Green
	(B) Black

Post Height:	
X	8"

Sheeting Type:	
X	Type III/IV High Intensity
	Type V AR1000
	Type XI Diamond Grade


Sheeting Size:	
	3" X 3"
X	3" X 4"

Sheeting Colors:	
	(W) White
X	(Y) Yellow
	(O) Orange
	(R) Red
	(G) Green
	(B) Blue



Sheeting Options:	
	One Way
X	Two Way Bi-Directional

Hardware:	
X	1/4" x 2-1/4" Tapcon Screws
	1/4" x 2" Pin Bolts

SHUR-TITE® CONCRETE TRAFFIC BARRIER (CTB)
YELLOW "CUP MOUNT" DELINEATOR
GQ8YR1

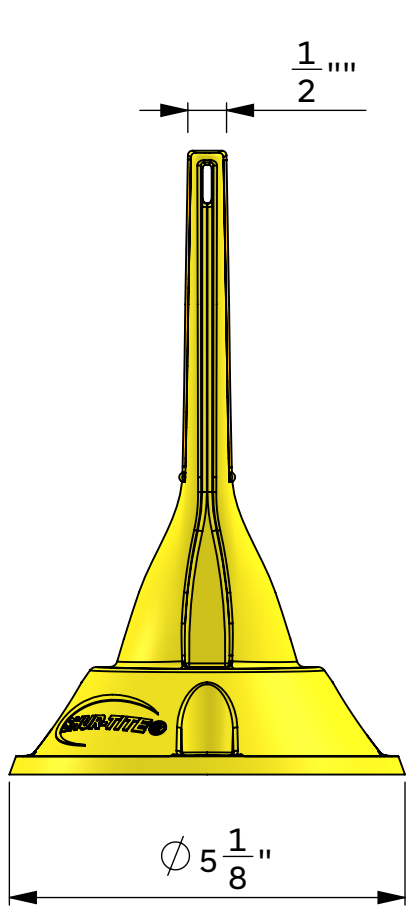


2 EA. 3" X 4"
YELLOW TY IV
REFLECTOR

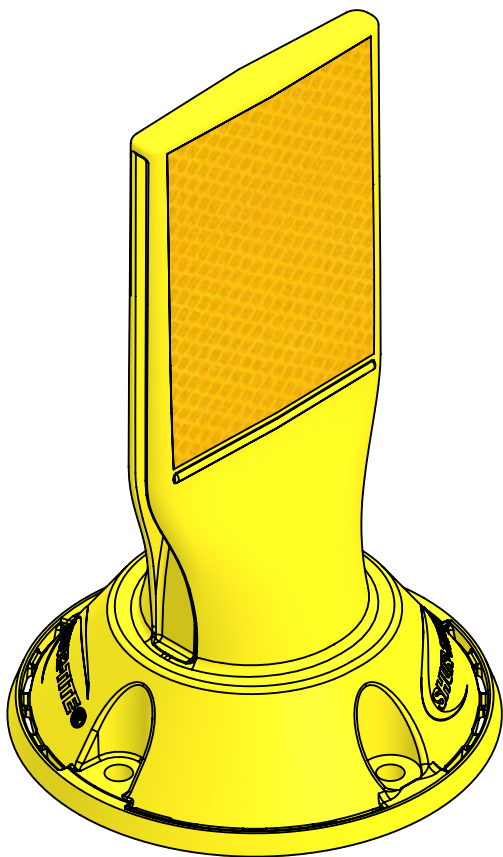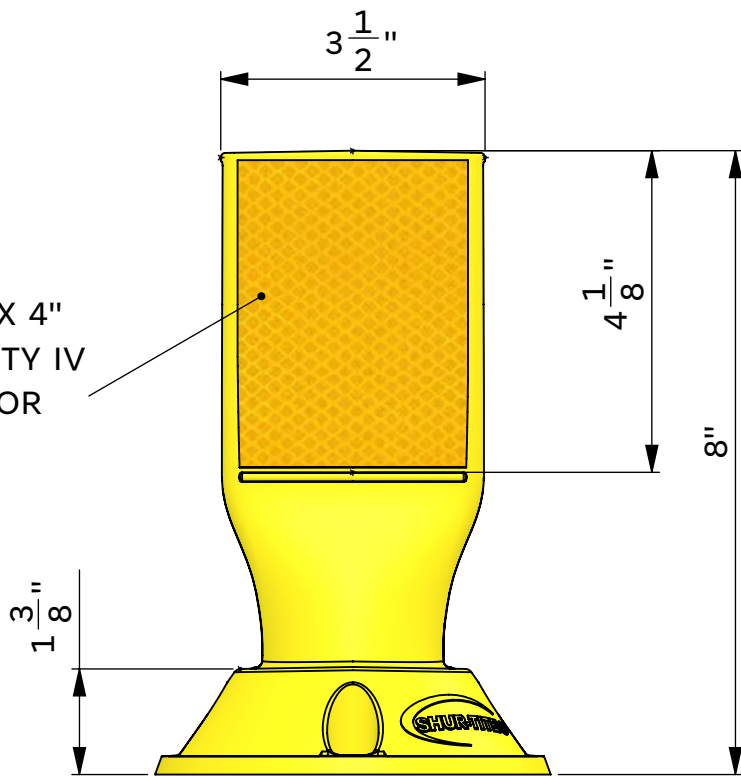

CHANNEL RING WITH HOLES
FOR EPOXY ADHESION

Ø0.3" HOLES (TYP.)
4X PLACES

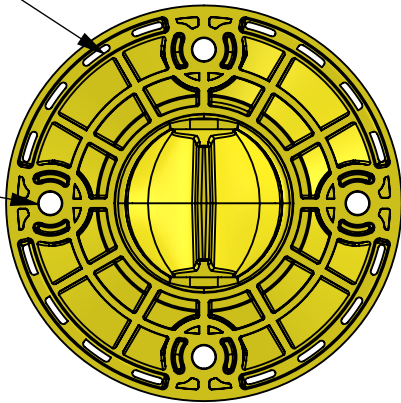

SHUR-TITE® PRODUCTS
(512) 218-9500
www.shur-tite.com

Title:
SHUR-TITE CONCRETE TRAFFIC
BARRIER (CTB) YELLOW
"CUP MOUNT" DELINEATOR

Date:
10/11/23

Item #:
GQ8YR1