


12" x 40" SCHOOL YIELD TO PEDESTRIAN (R1-6+S4-3) PANEL

SHUR-FLEX[®] SURFACE MOUNT DELINEATOR DETAIL
(#E10C48WP3)(R1240SYP-W)

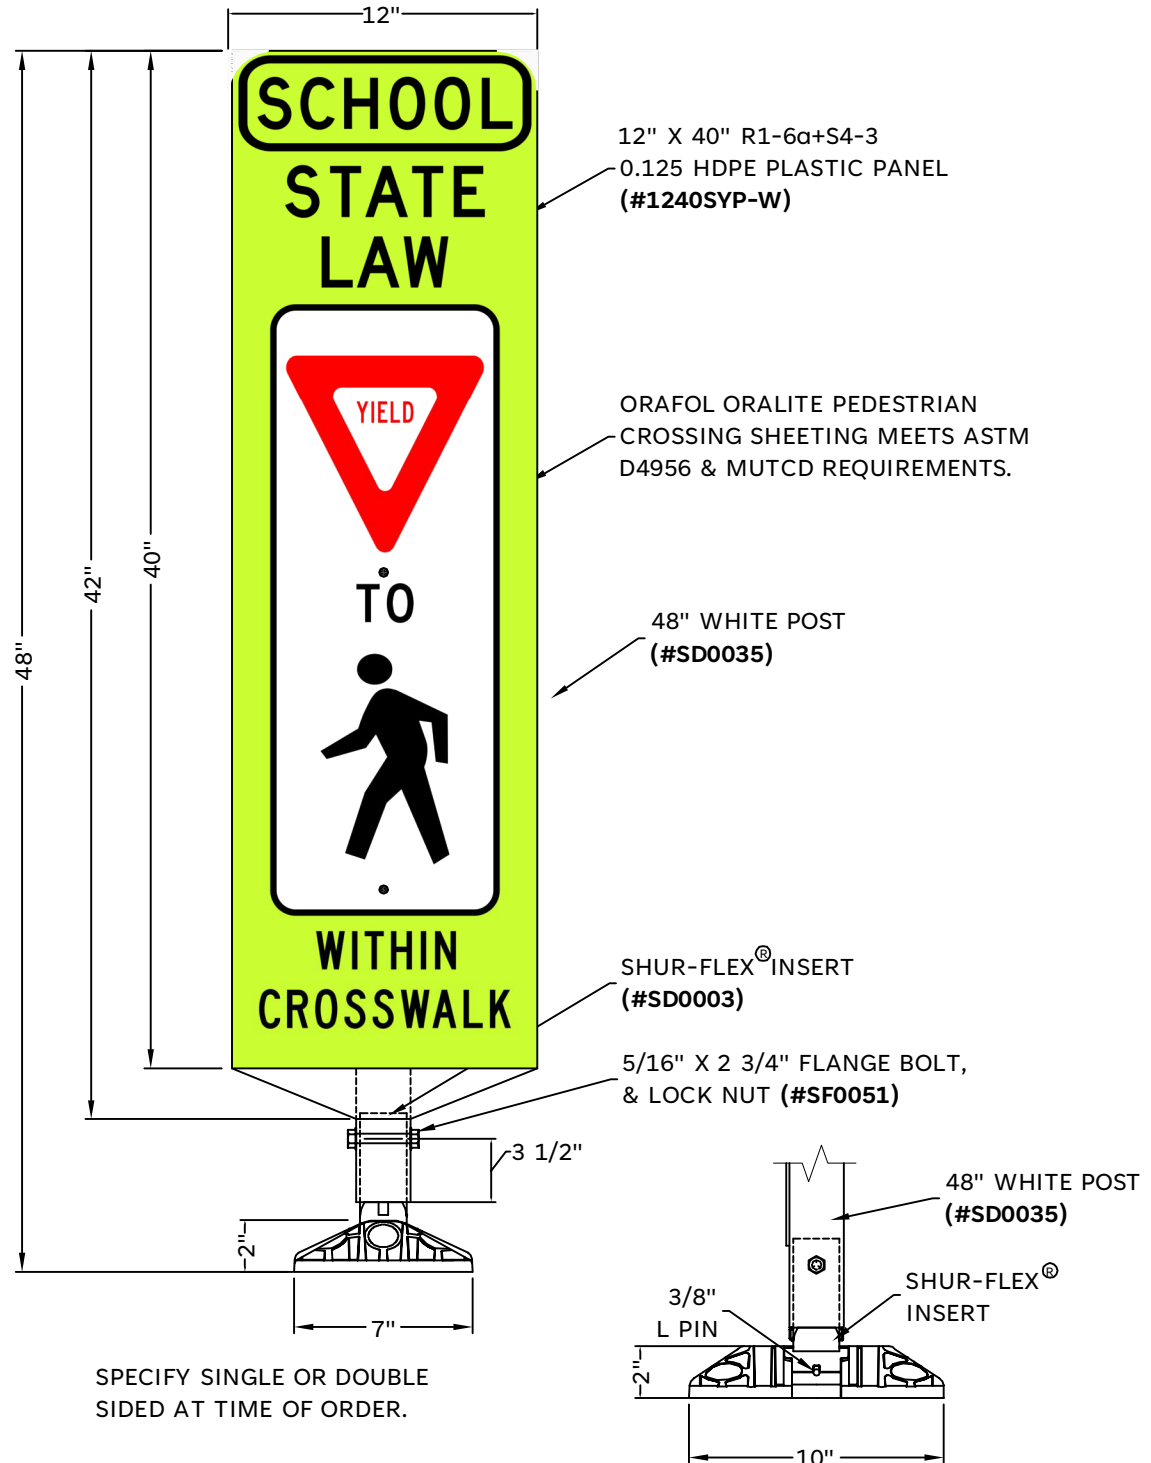

SHUR-TITE[®]
PRODUCTS

P. O. BOX 2283

TYPE

12" X 40" SCHOOL YIELD TO PEDESTRIAN (R1-6+S4-3) PANEL
SHUR-FLEX[®] SURFACE MOUNT DELINEATOR DETAIL

DRAWN BY:

PH

ITEM #:

E10C48WP3/R1240SYP-W

CHECKED BY:

DWH

DATE:

SHEET:

1 OF 1