


12" x 40" SCHOOL STOP FOR PEDESTRIAN (R1-6a+S4-3) PANEL

SHUR-FLEX[®] SURFACE MOUNT DELINEATOR DETAIL (#E10C48WP3)(R1240SSP-W)

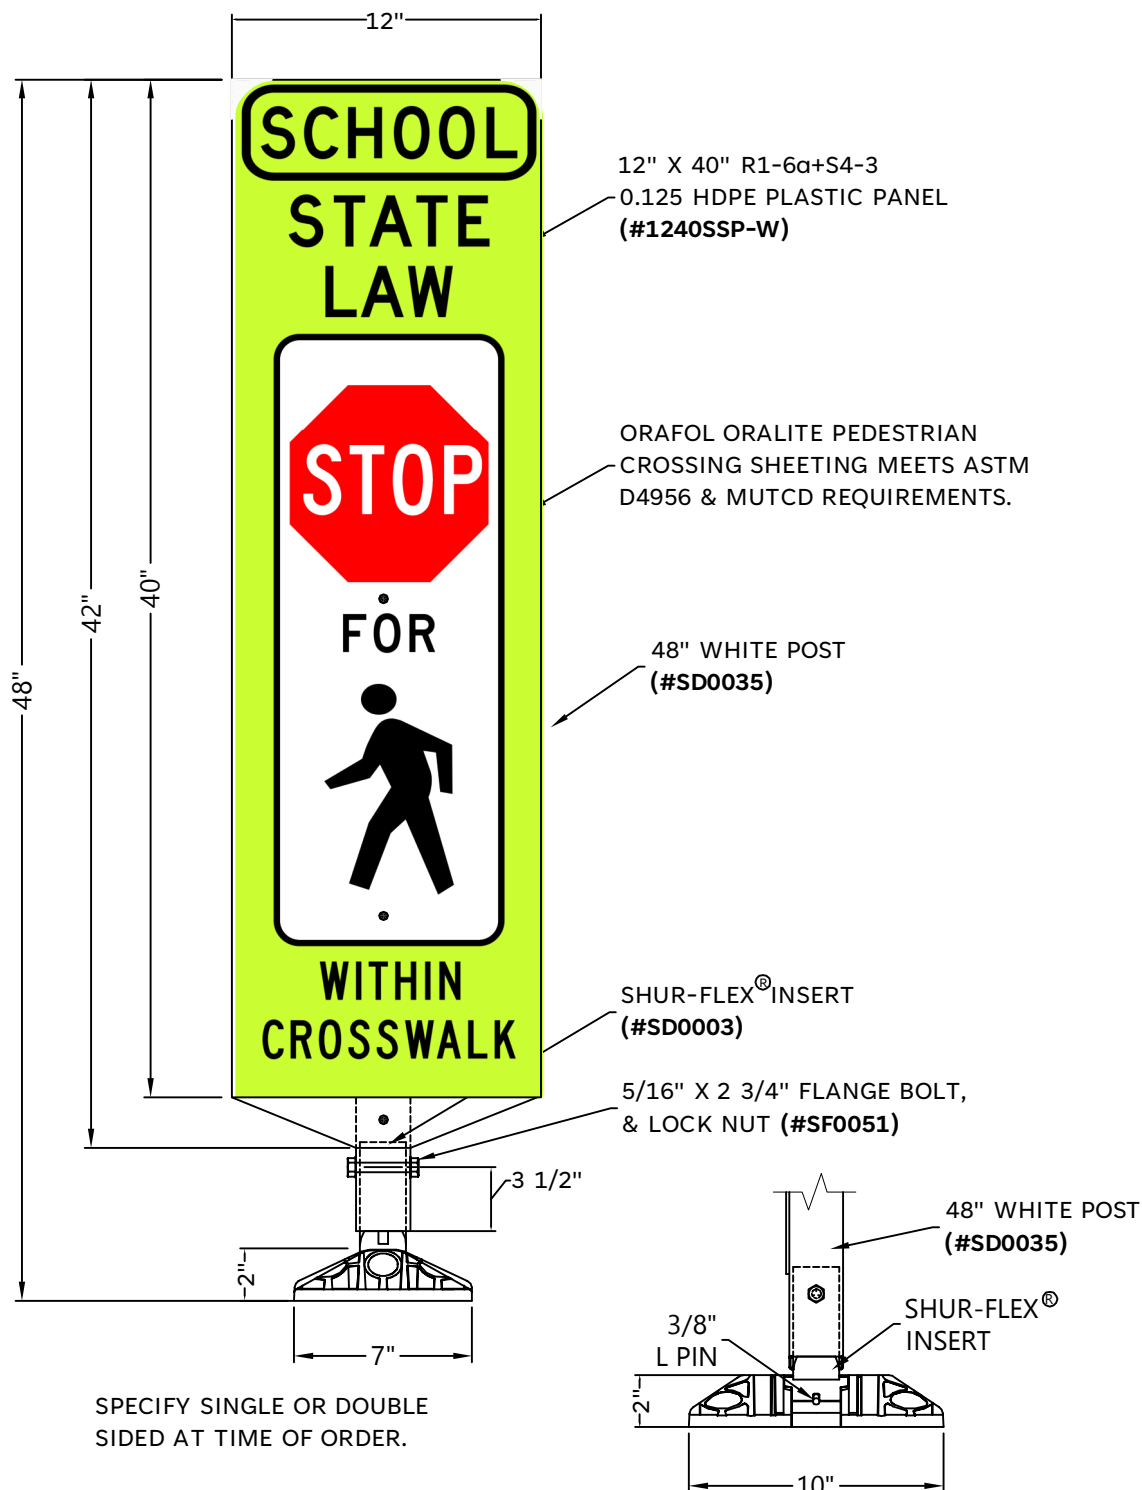

SHUR-TITE[®]
PRODUCTS

P. O. BOX 2283

TYPE

12" X 40" SCHOOL STOP FOR PEDESTRIAN (R1-6a+S4-3) PANEL
SHUR-FLEX[®] SURFACE MOUNT DELINEATOR DETAIL

DRAWN BY:

PH

ITEM #:

E10C48WP3/R1240SSSP-W

CHECKED BY:

DWH

DATE:

SHEET:

1 OF 1